
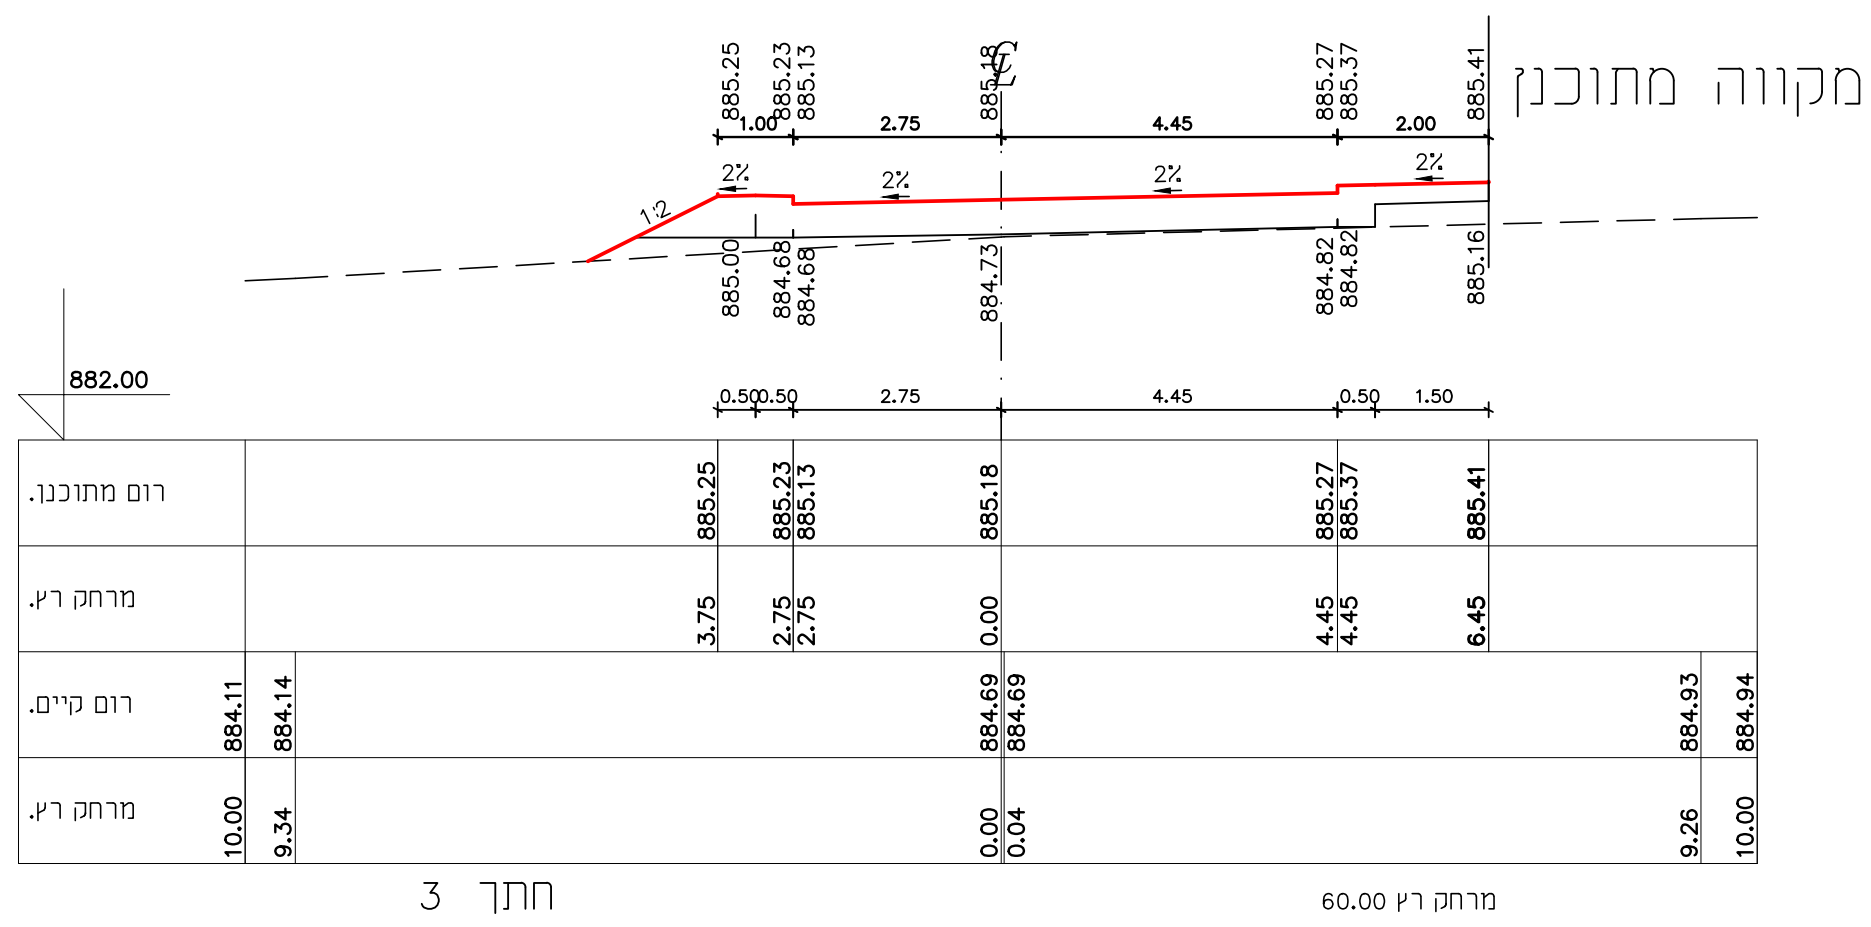
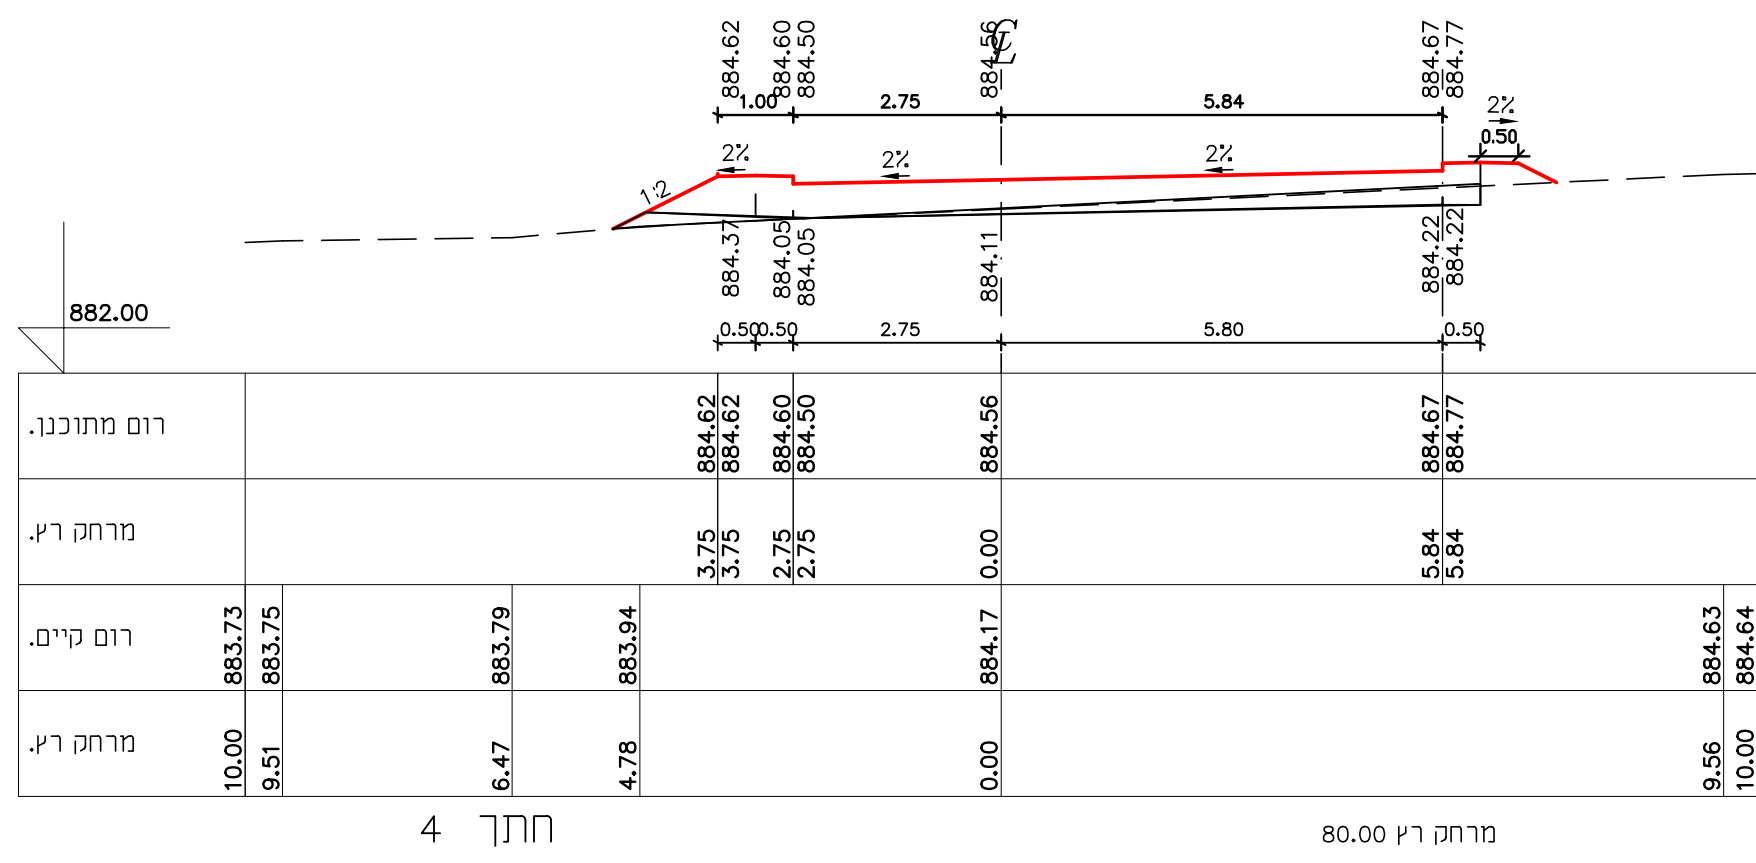
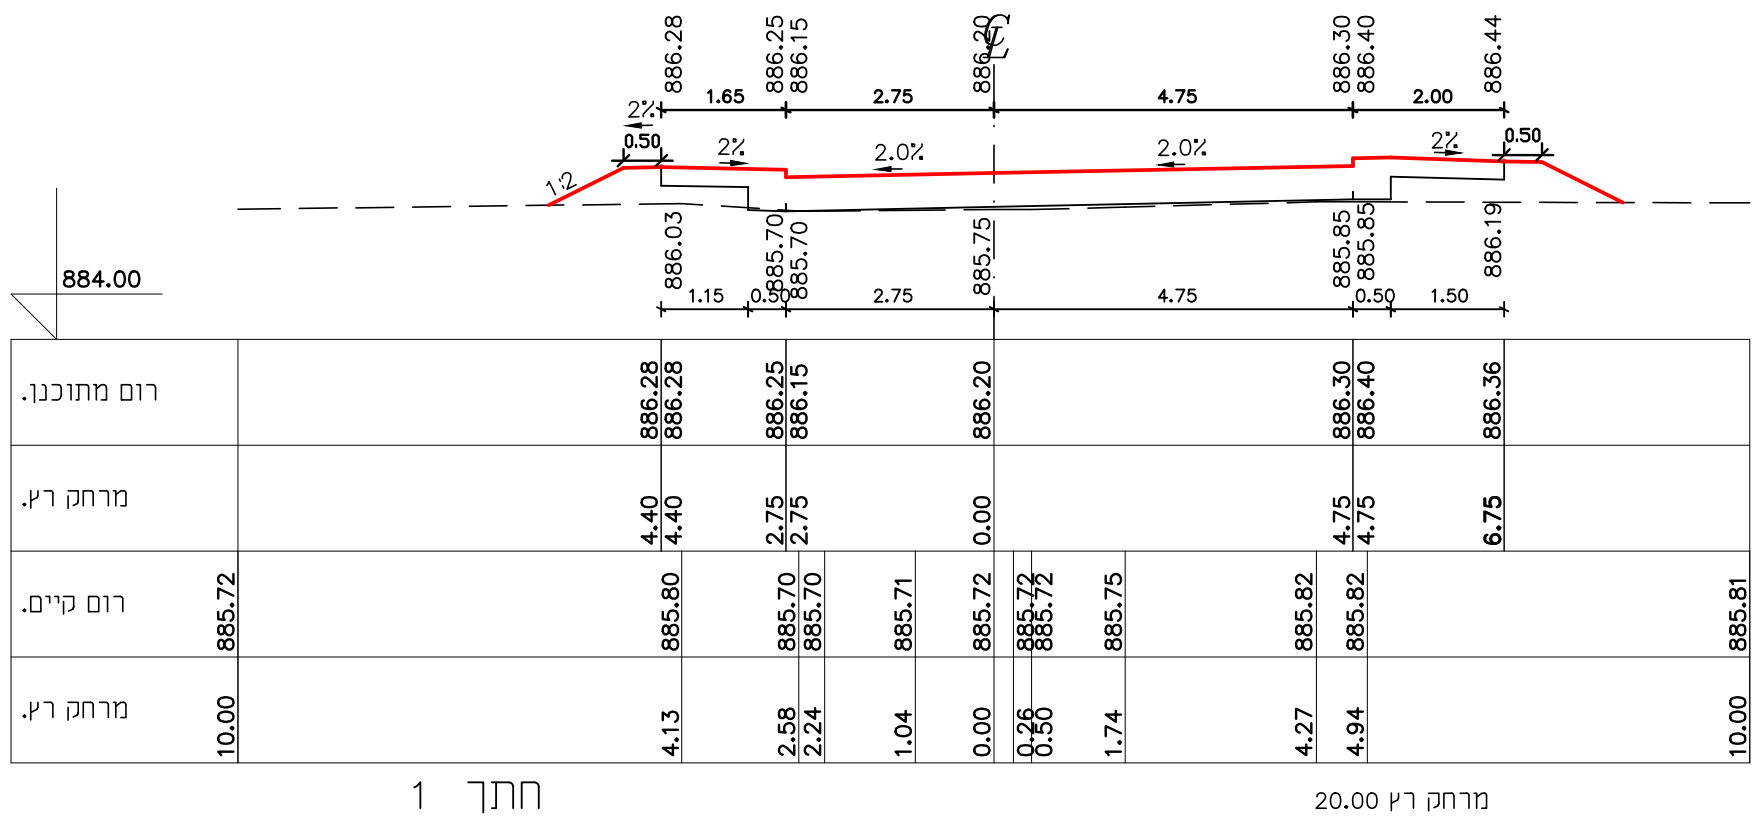
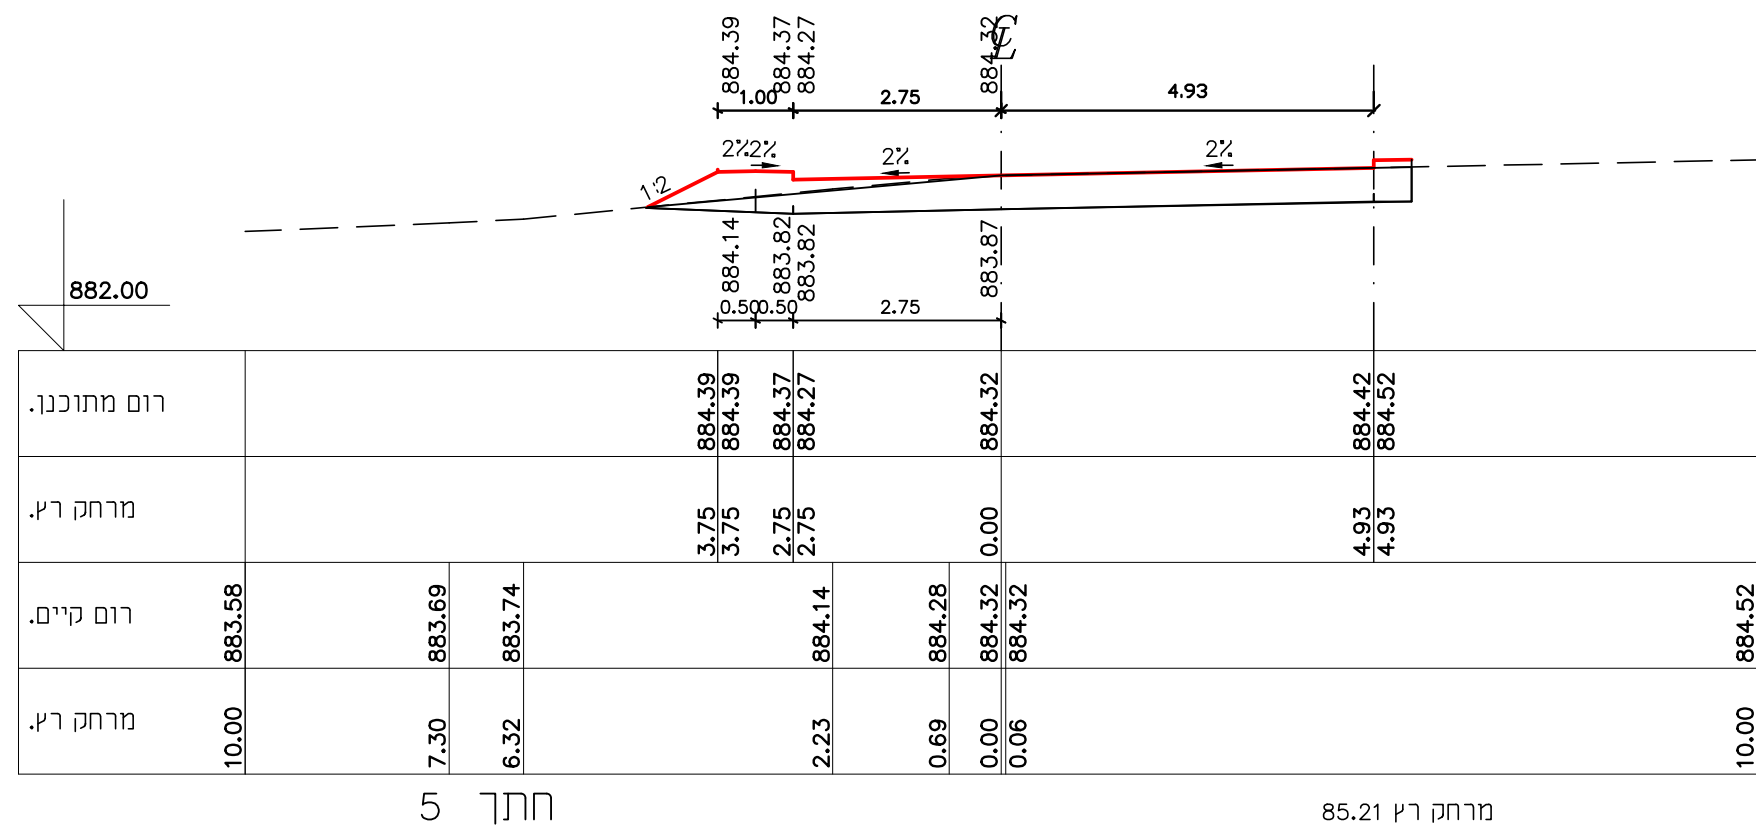
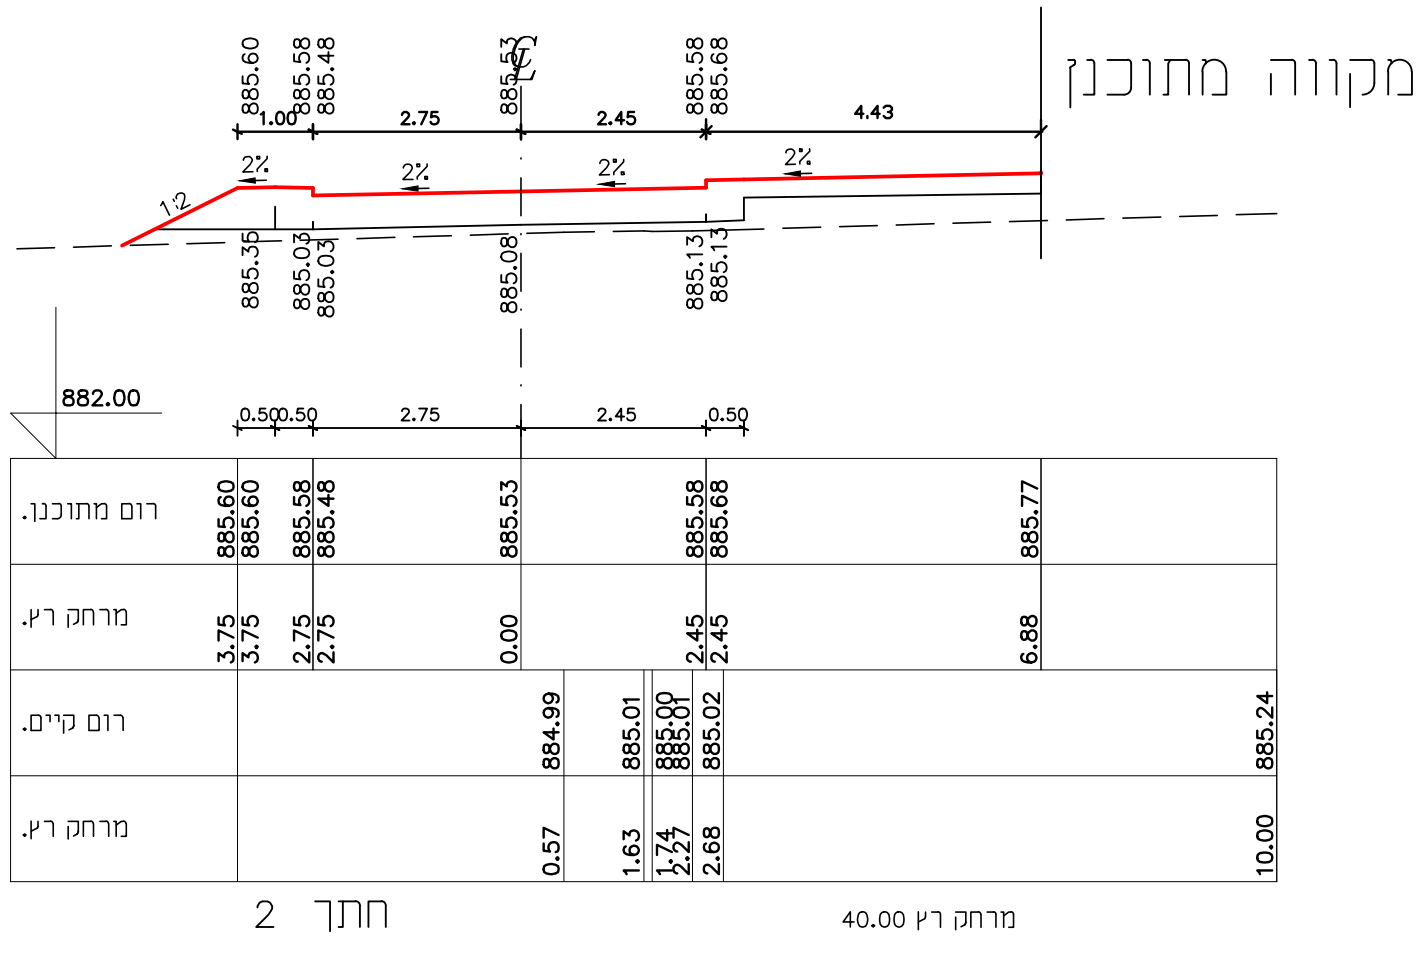
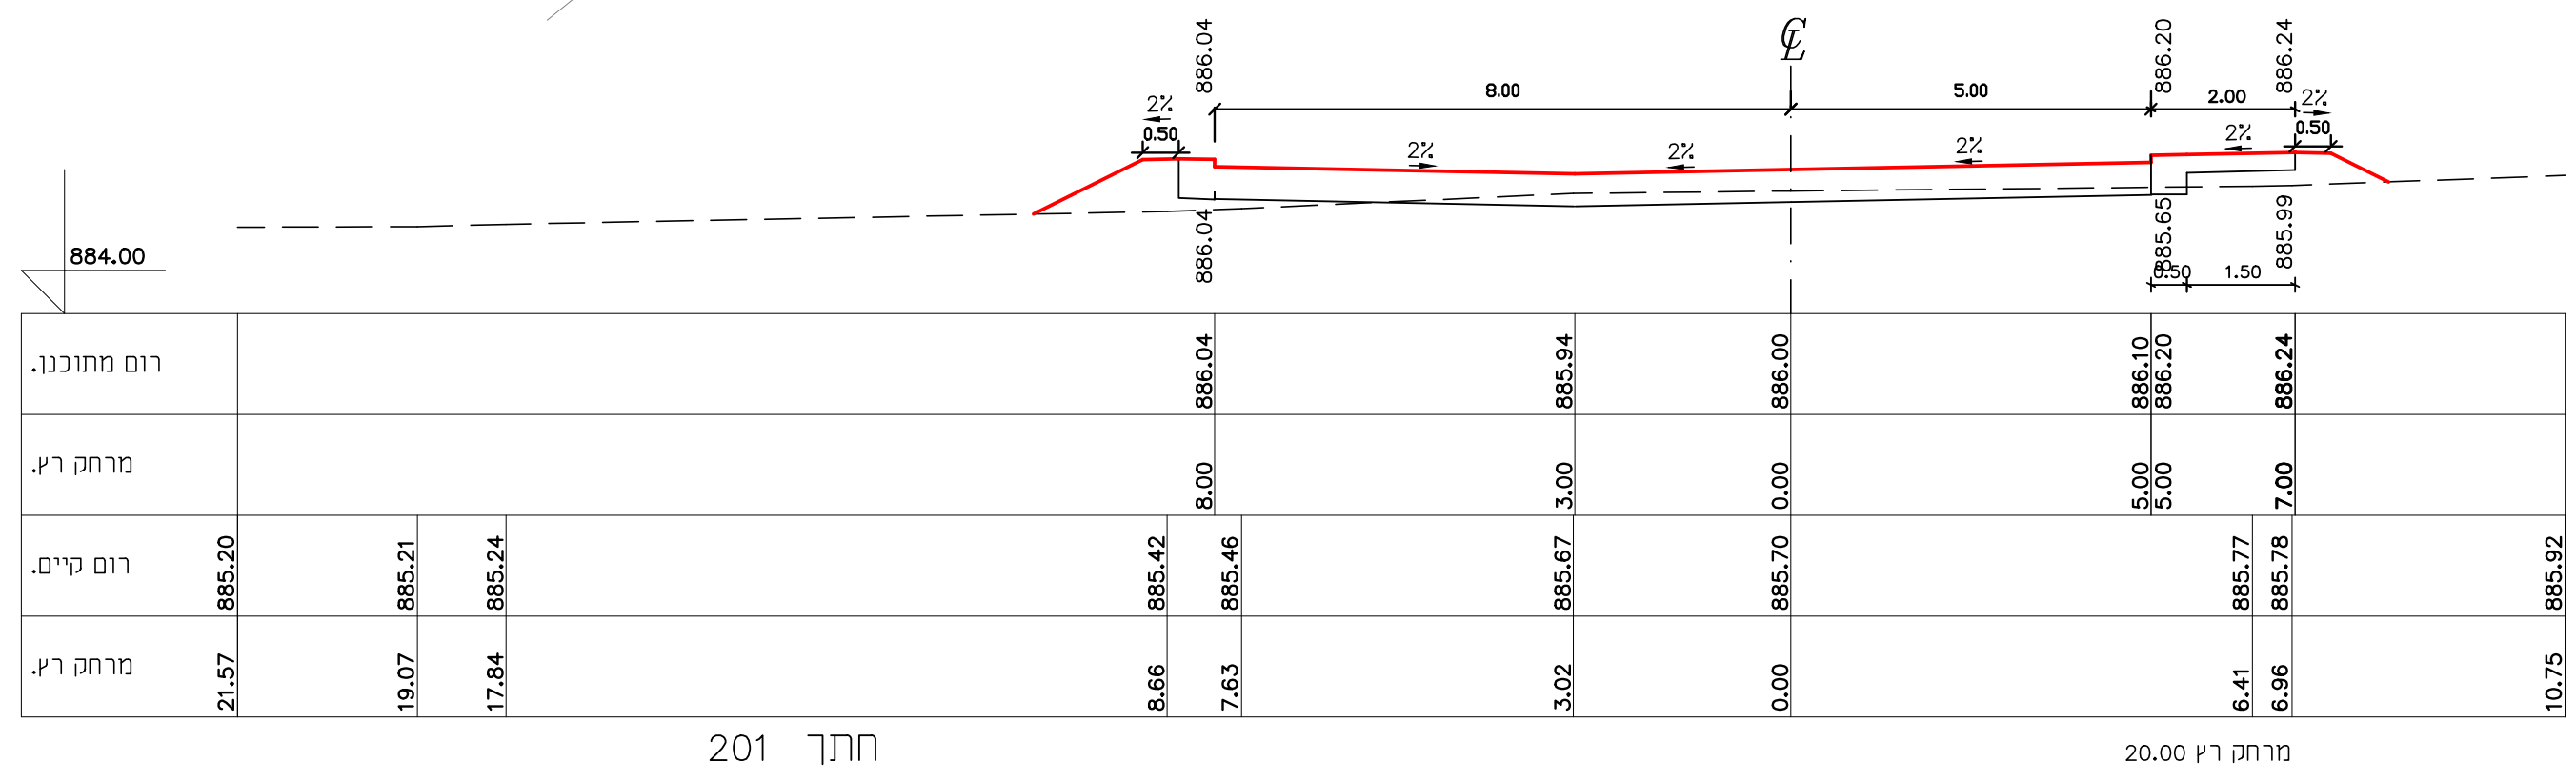
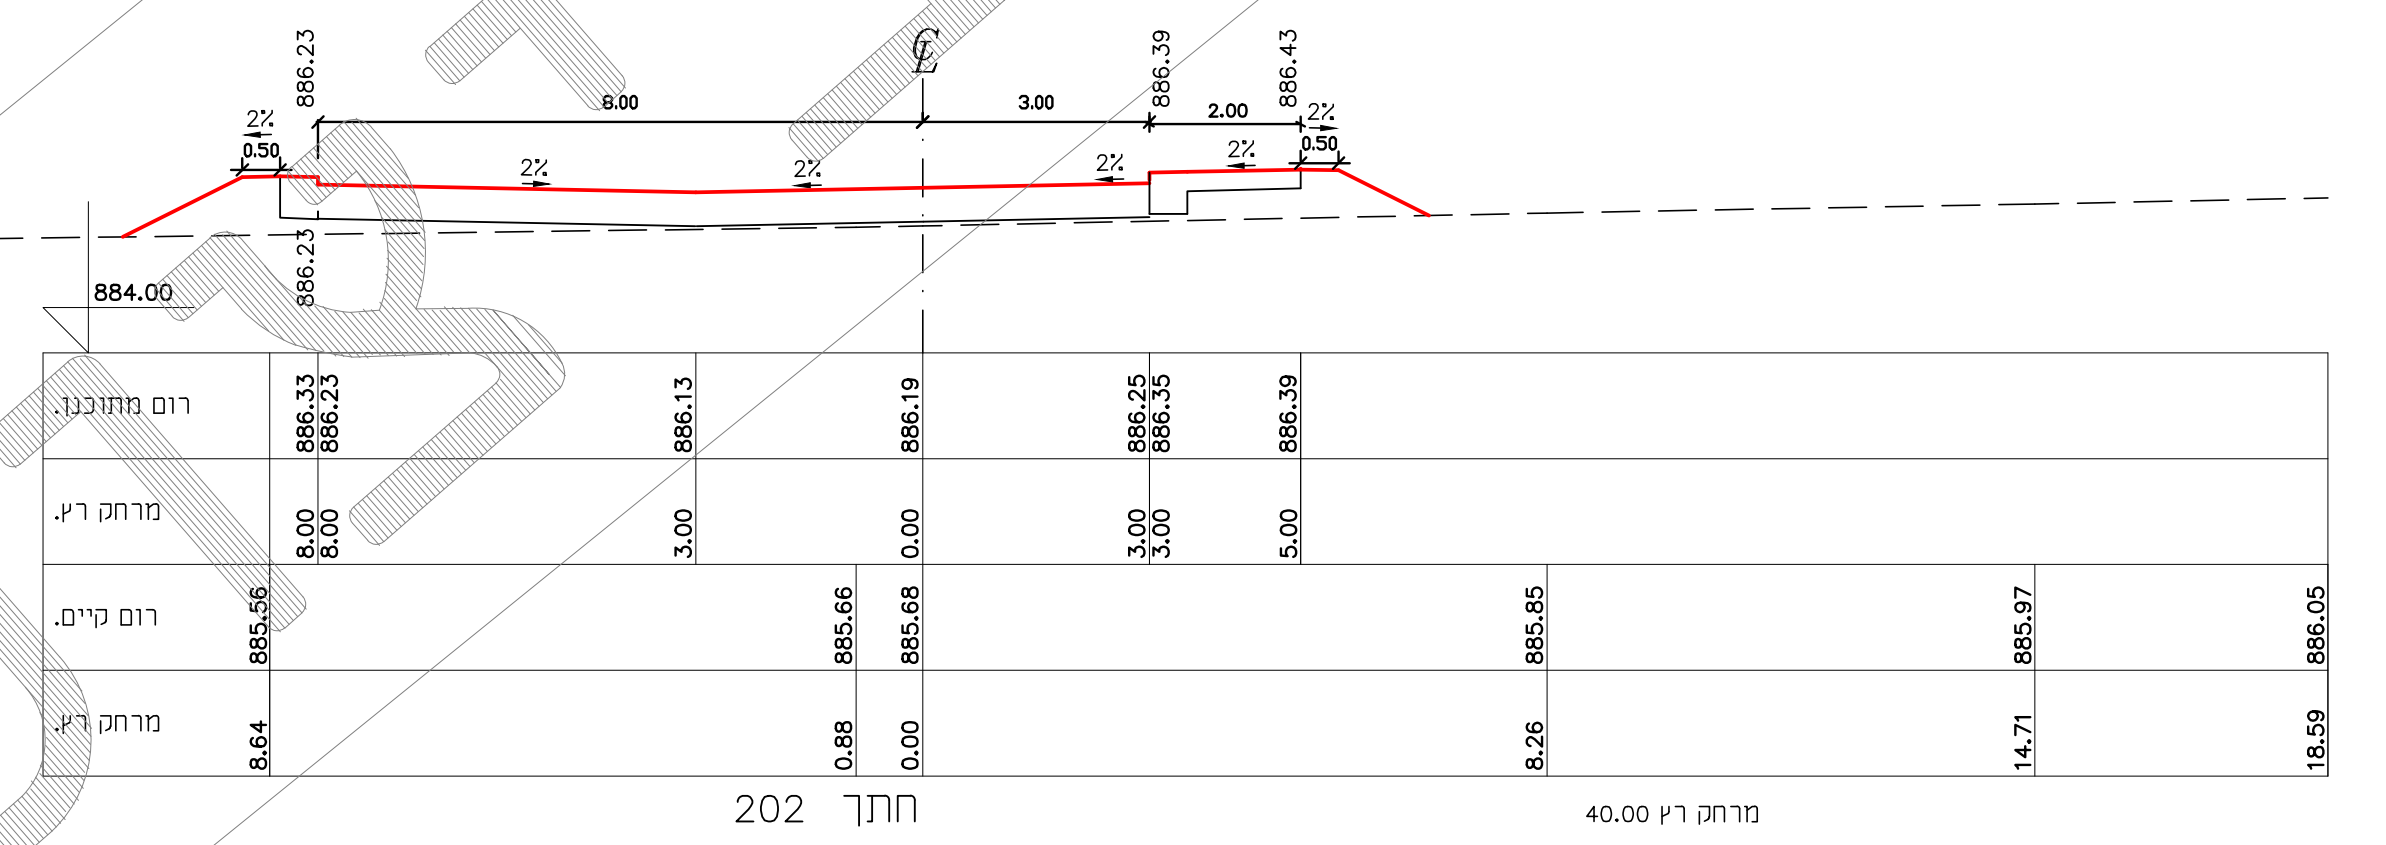


כביש 1  
קנ"מ 1:100

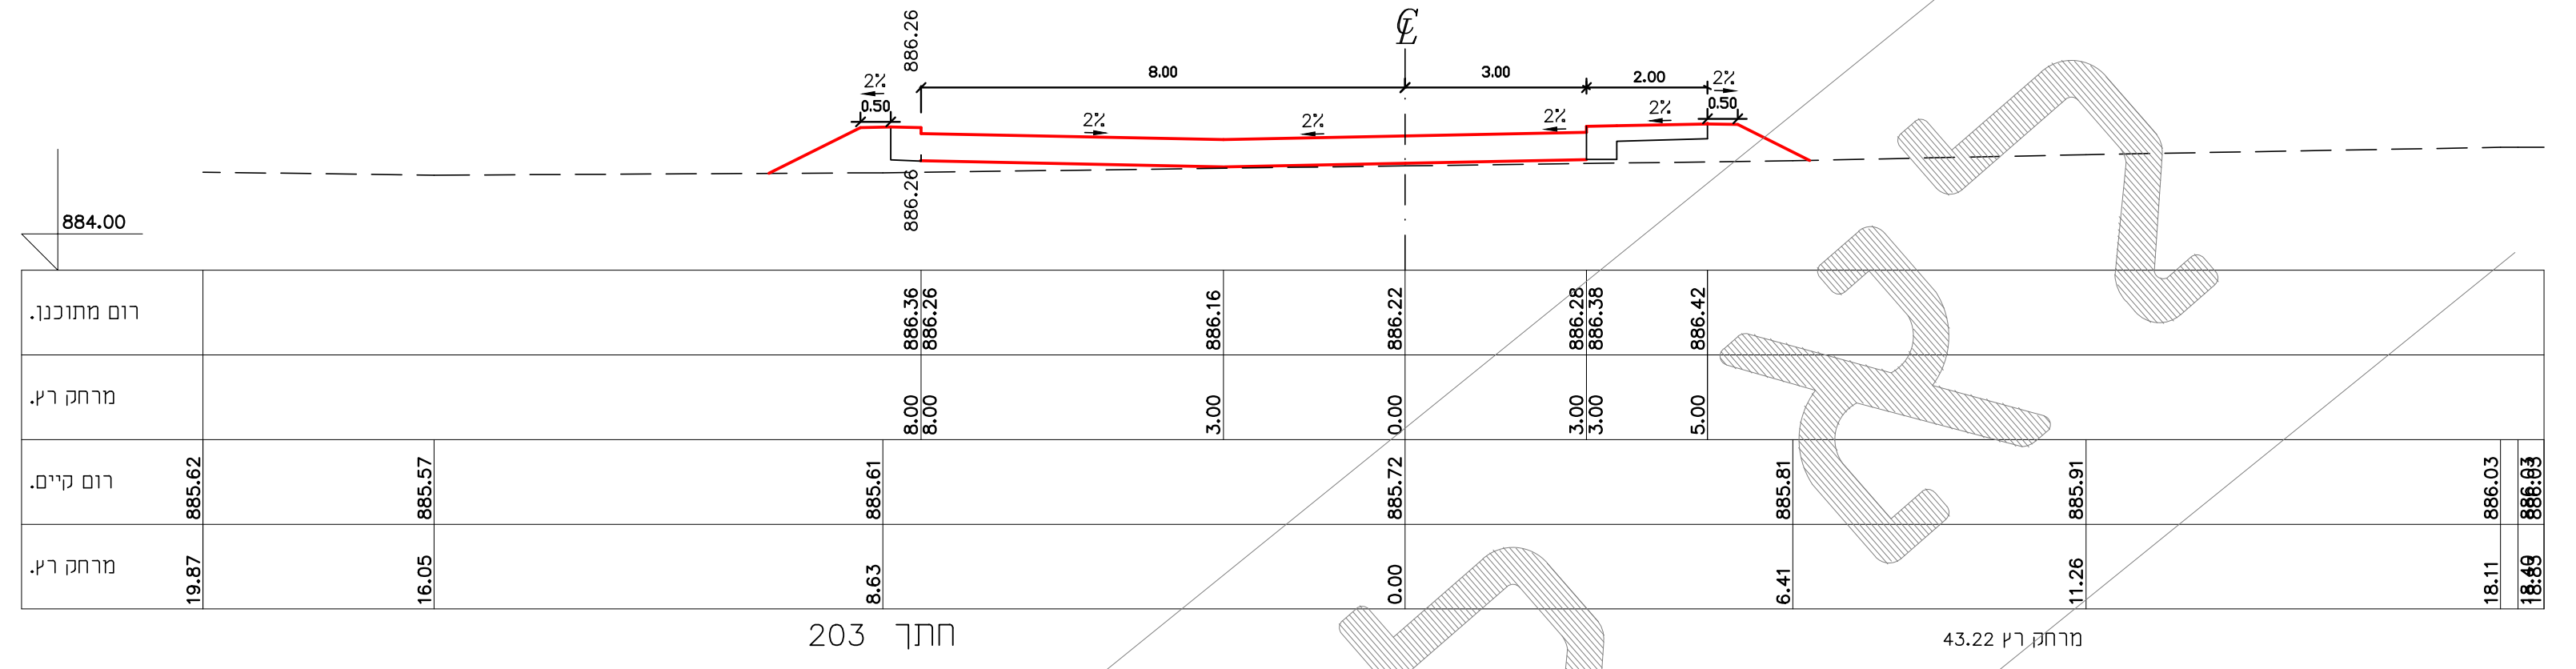

כביש 2  
קנ"מ 1:100

[illegible]